
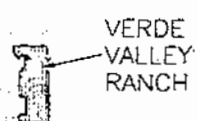


SALES MAP OF


VERDE VALLEY RANCH FILING NO. 1

A SUBDIVISION IN SECTIONS 34 AND 35, TOWNSHIP 22 SOUTH, AND IN SECTIONS 2, 3, 10, 11, 14 AND 15, TOWNSHIP 23 SOUTH, ALL IN RANGE 65 WEST OF THE 6TH P.M., PUEBLO COUNTY, COLORADO

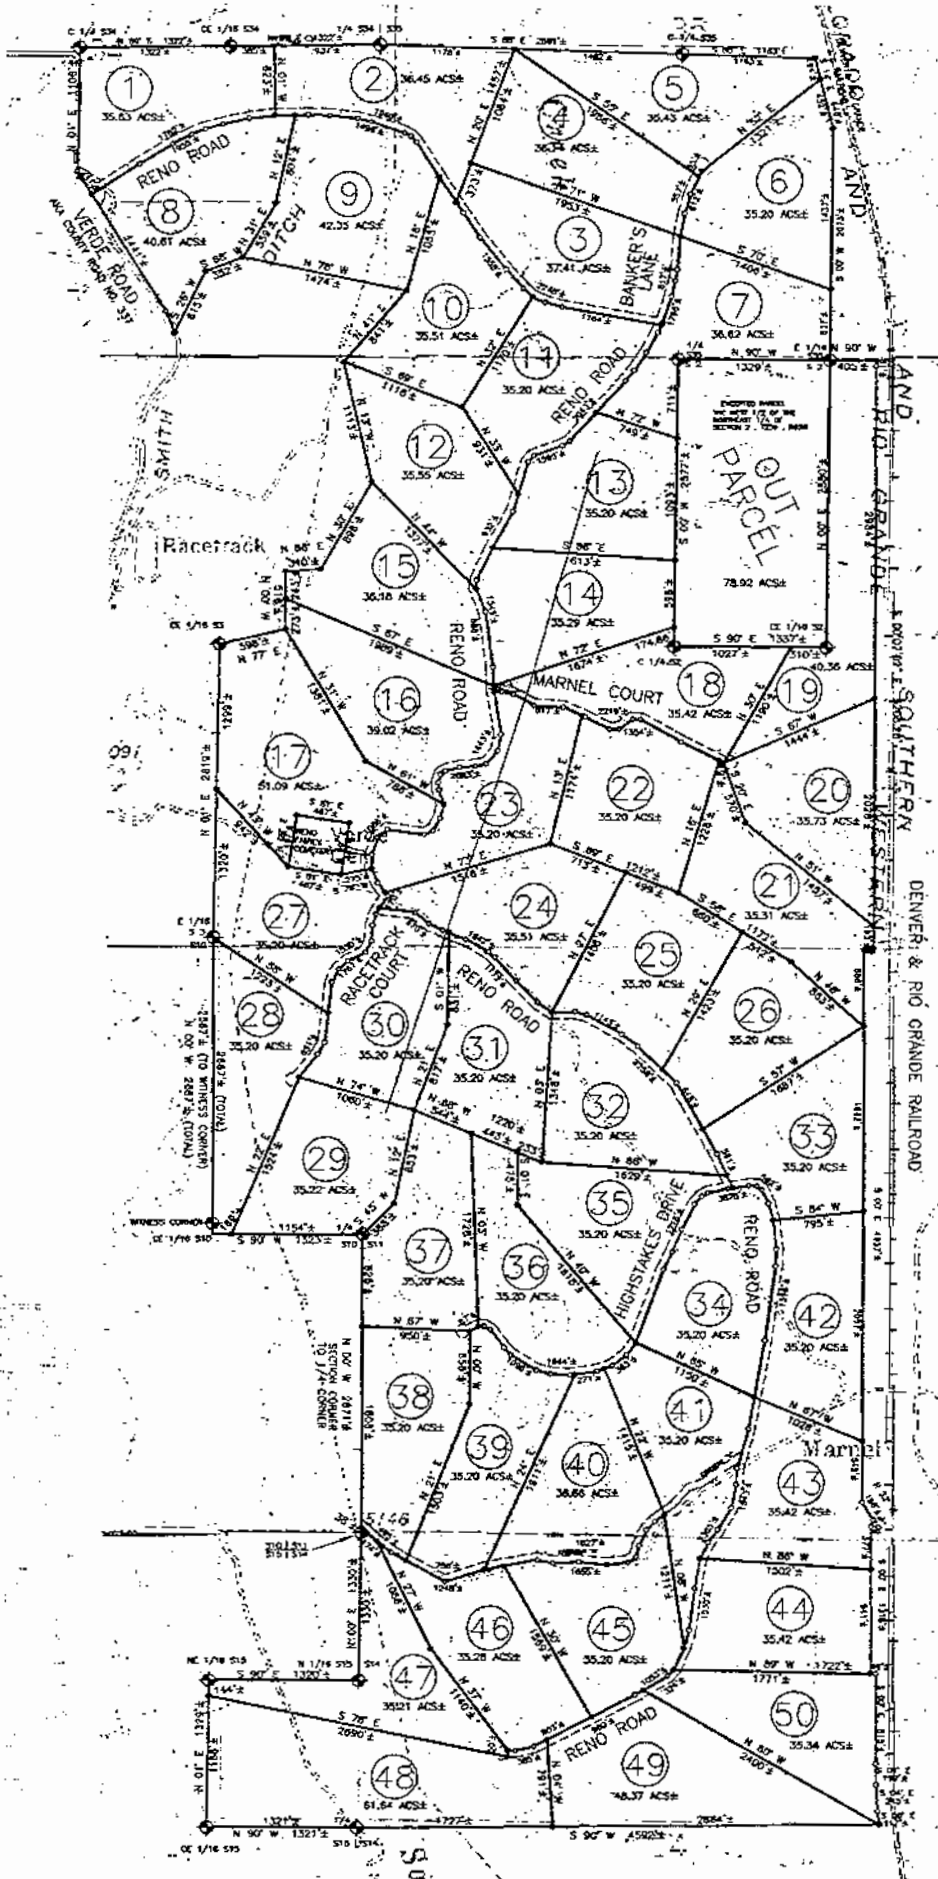

VICINITY MAP
(NOT TO SCALE)
LEGEND

- 1/2" REBAR WITH 2.5" RED PLASTIC CAP BY COLO. PLS # 19883
- 1/2" REBAR WITH 1" YELLOW PLASTIC CAP BY COLO. PLS # 19883
- BOUNDARY LINE
- LOT LINES
- - - - RIGHT-OF-WAY SIDELINE

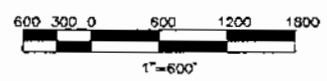

Shy Surveyors & Assoc.

690 HERMIT ROAD, P.O. BOX 1280, WESTCLIFFE, COLORADO, 81252
Phone (719) 783-2847 Fax (719) 785-2810
NAME: SEBERT / RENO RANCH

DWG. FILE: RENORANCH02226.DWG
DRAWN BY: SALS 01/13/03
CHECKED BY: _____

JOB NUMBER DRAWER NUMBER
02226